


Site Address:  
 Margay,  
 Henley on Thames,  
 RG9 6EU  
 KCD931 80989288 100185972

Client: 

CPH Contact:  
 West Hyde Office










 




Date of works:  
 T.B.A

Drawn by:  
 RF


Date drawn:  
 06/01/2020

Drawing Requested By:  
 Emile Baldauf-Clarke

KEY

-  Diversion Route
-  750 Road Cones
-  Sign
-  Temporary Pedestrian Crossing
-  Temporary Traffic Signals
-  Works Area
-  Safety Zone
-  Bus Stop To Be Suspended
-  Stop & Go
-  Van
-  No Parking Cone
-  Zebra Crossing
-  Signalised Junction and or Push Button Crossing
-  Pedestrian Barrier

Drawing Number:  
 RF/0382

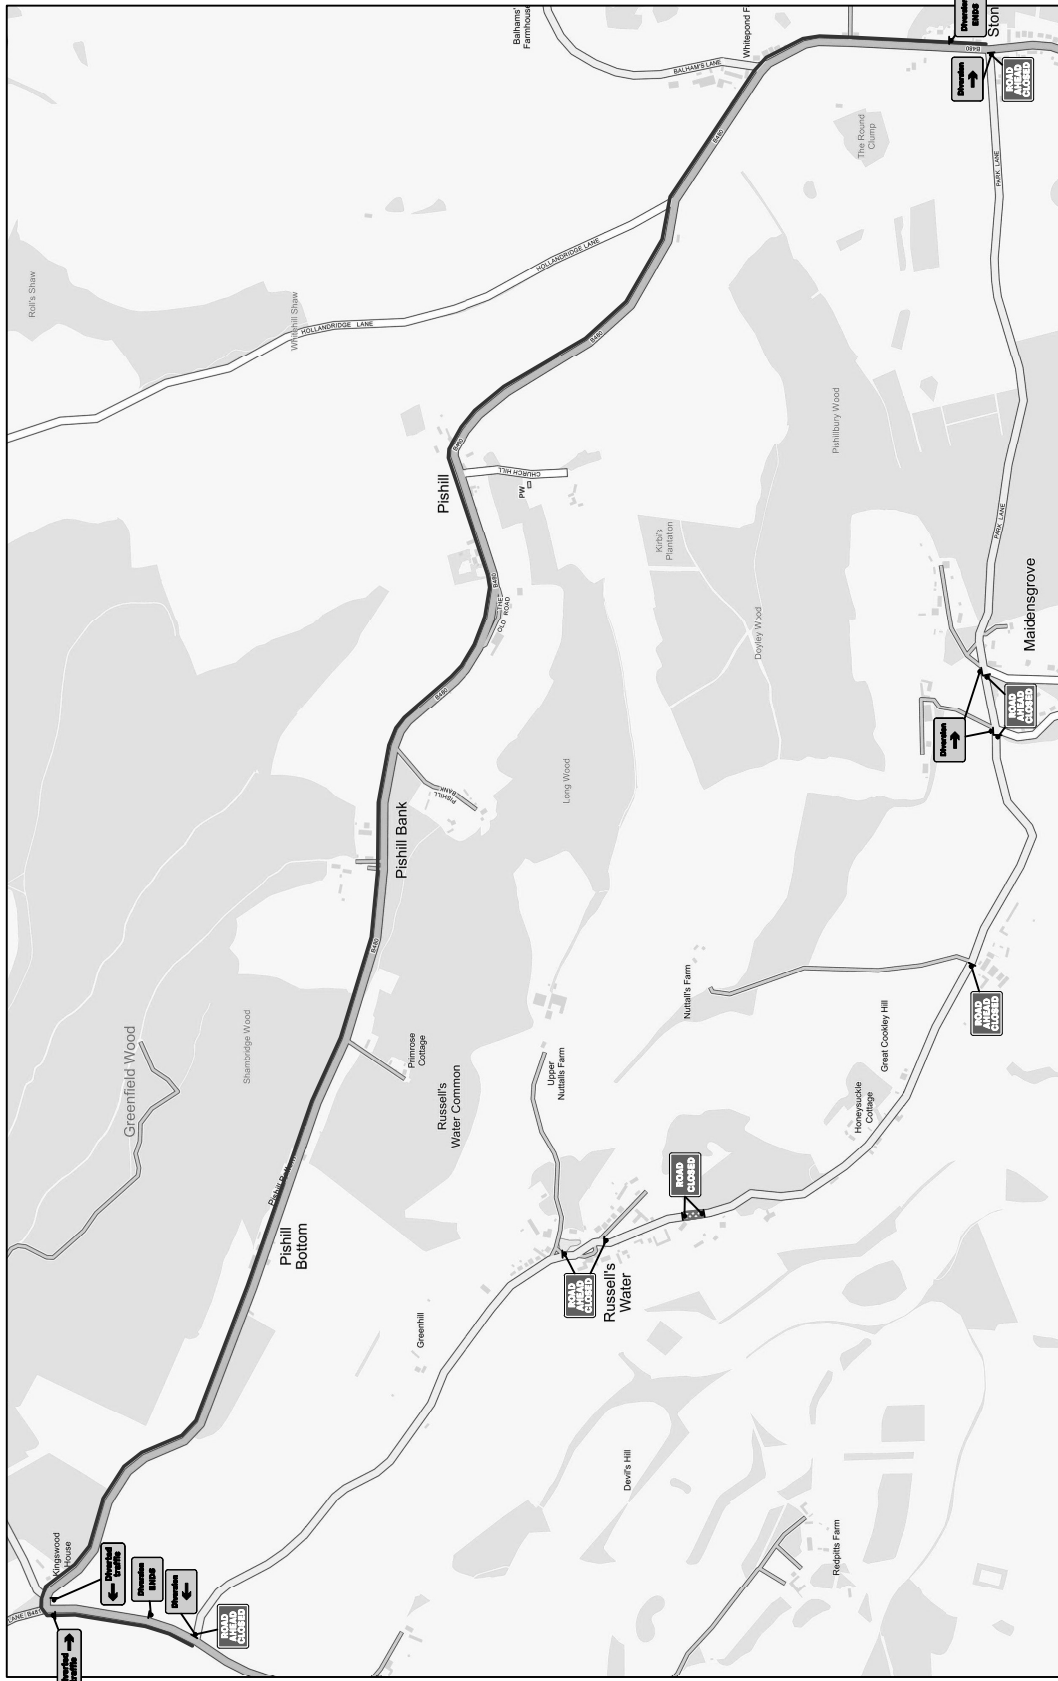

Clare House,  
 Coppermill Ln,  
 Harefield,  
 Middlesex, UB9 6HZ  
 Tel. 01895 823711  
 Email:  
 tmdrawings@thedancycgroup.co.uk

**CTM**  
**CLANCY TRAFFIC**  
**MANAGEMENT**

**ROAD CLOSURE / DIVERSION**

SET-UP TO BE IN ACCORDANCE WITH THE NRSWA SAFETY AT STREET WORKS CODE

NOTES

- 1) All temporary traffic management shall be in accordance with Chapter 6 of the Traffic Signs Manual 2009, 2014
- 2) All temporary traffic management shall be in accordance with the Traffic Signs Regulations and General Directions 2002.
- 3) All temporary traffic management shall conform to the Safety at Streetworks and Road Works, ACCOP 2013.
- 4) All temporary traffic management signs should be placed 450mm minimum from the kerb face.
- 5) All temporary traffic management sign locations are indicative and are subject to on site approval from the supervisor.